


NOTE:
All numbered cases
are new as coded
by client

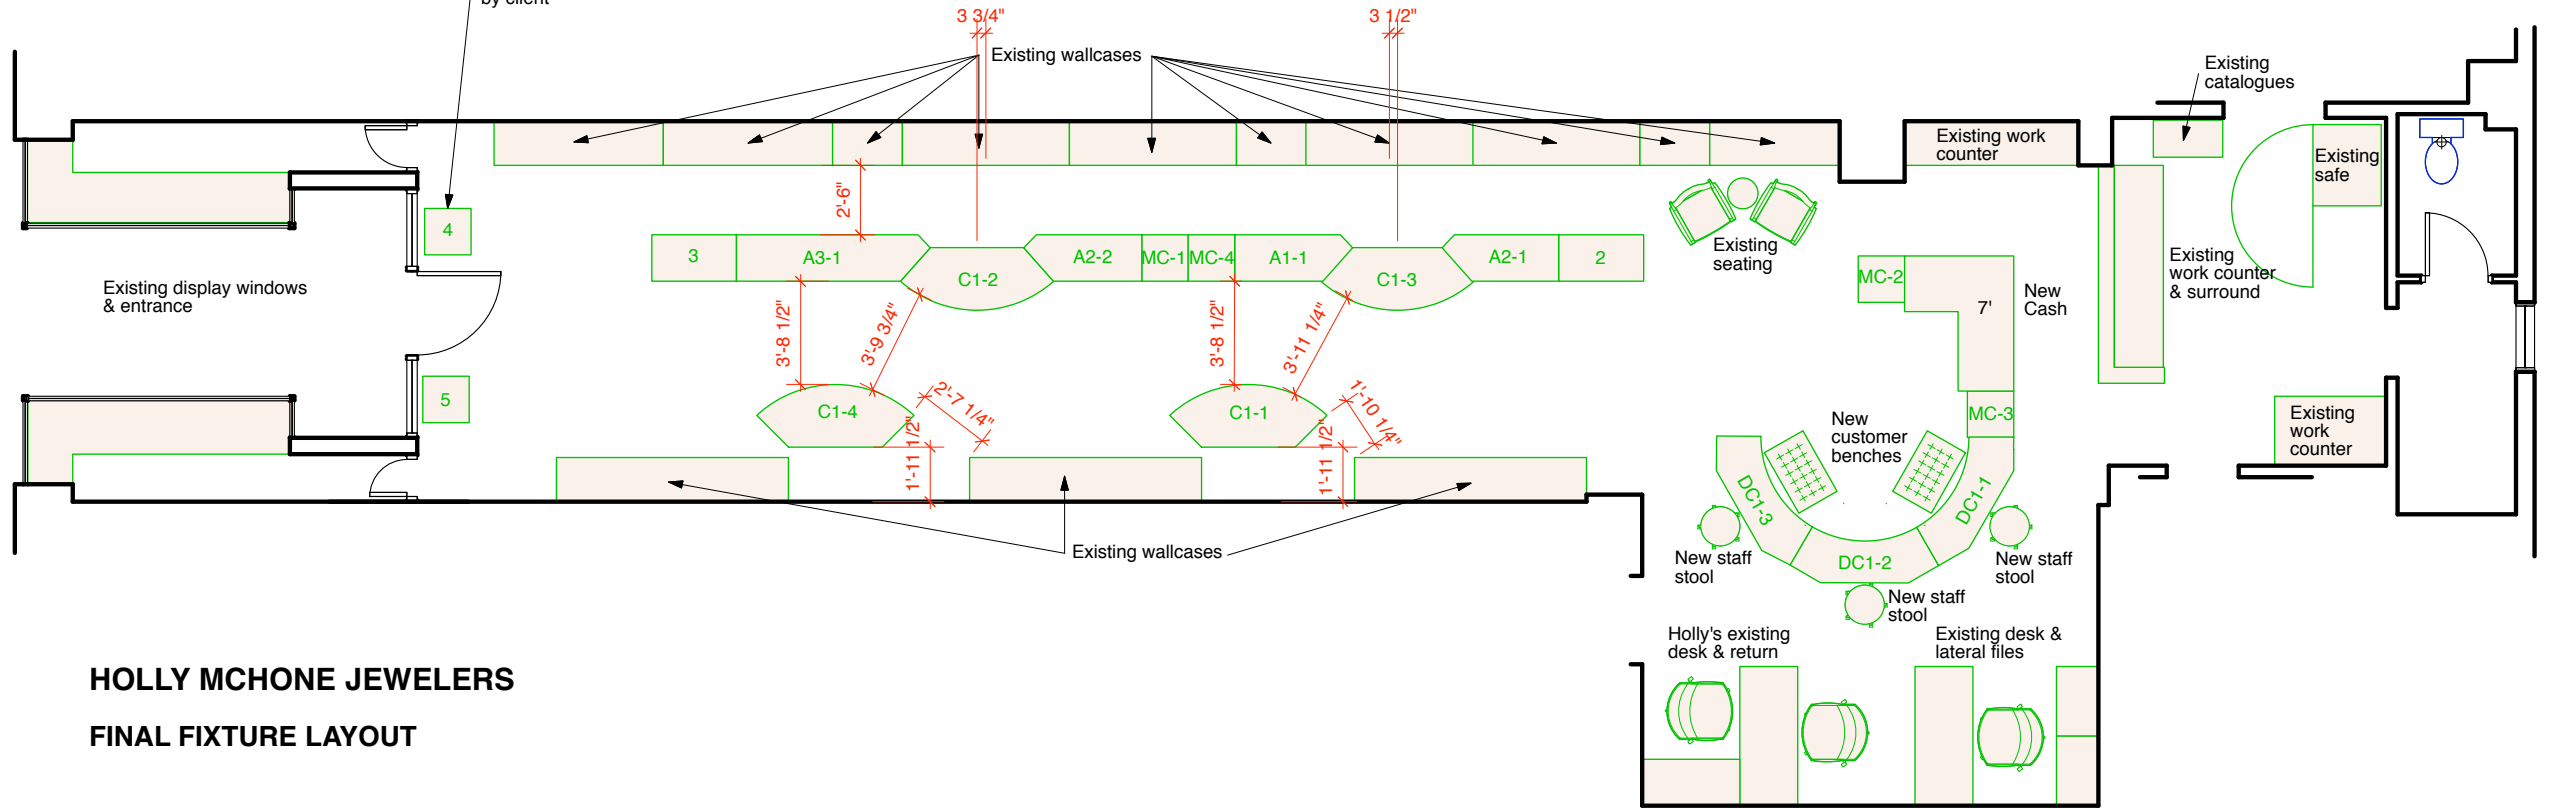

HOLLY MCHONE JEWELERS
FINAL FIXTURE LAYOUT